
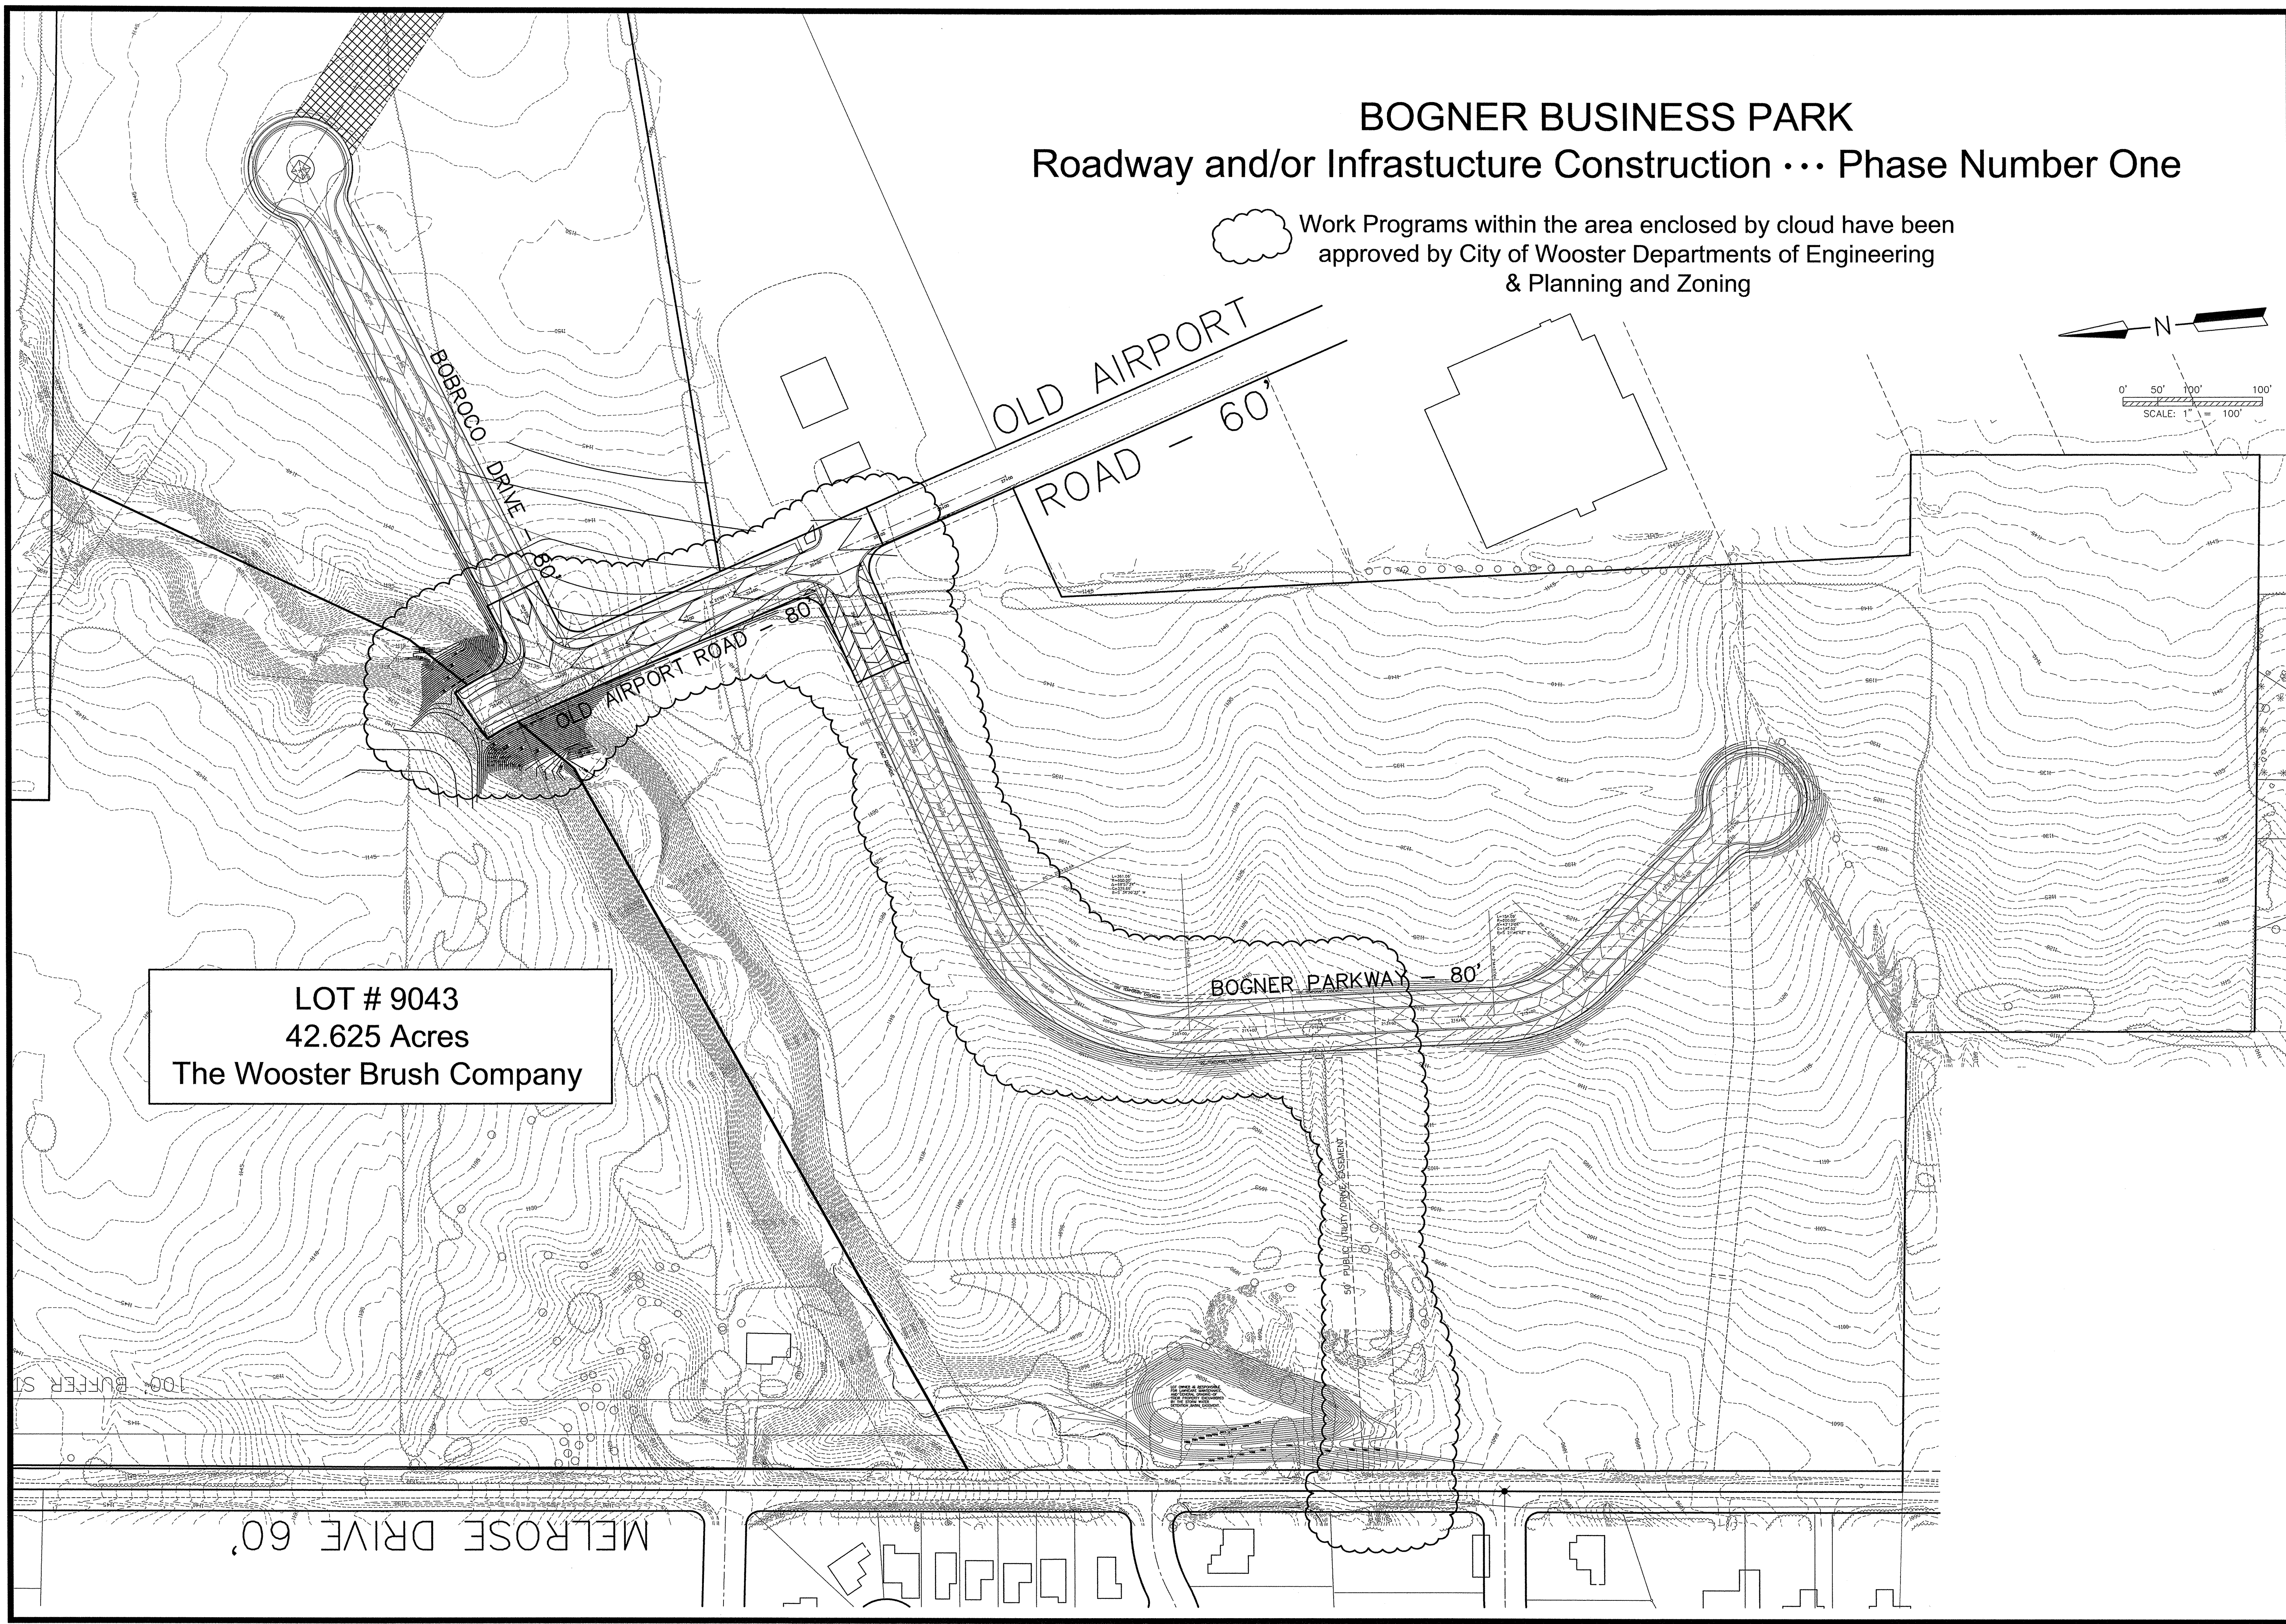
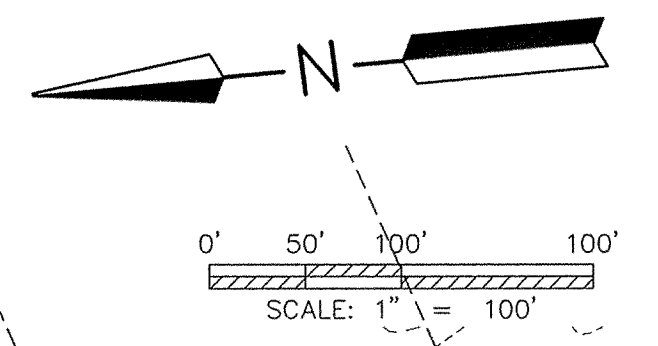


REVISIONS
 #1 4/22/04
 #2 6/30/04

BOGNER BUSINESS PARK

Roadway and/or Infrastructure Construction ... Phase Number One

 Work Programs within the area enclosed by cloud have been approved by City of Wooster Departments of Engineering & Planning and Zoning



LOT # 9043
 42.625 Acres
 The Wooster Brush Company

P. O. BOX 922
WOOSTER, OHIO
Telephone: 330-264-9600
Facsimile: 330-264-9747
BOGNER BUSINESS PARK

BOGNER BUSINESS PARK
 OLD AIRPORT ROAD
 Wooster, Ohio
 City of Wooster Approved Plot Plan &
 Roadway Construction Plan ... Phase #1

JOB NO.
DATE March 1, 2004
DRAWN WS
CHECK TRB
SHEET 5 of 6